



CLIENT:
 VARTONE ARCHITECTURE
 AND INTERIOR DESIGN, LLC
 231 SW 2nd AVENUE
 ALBANY, OREGON 97321
 (541) 497-2954
 CHRISTINA@VARTONEARCHITECTURE.COM

**UDELL ENGINEERING
 AND
 LAND SURVEYING, LLC**
 63 EAST ASH ST.
 LEBANON, OREGON 97355
 (541) 451-5125 PH.
 (541) 451-1366 FAX


PRELIMINARY CIVIL SITE PLAN
 NORTHSIDE CHURCH
 MAP 10S-04W-26B
 LOT 600
 ALBANY, OREGON

DATE: SEPTEMBER 10, 2025
 PROJECT: 23-225 VARTONE NORTHSIDE CHURCH
 DRAWN BY: JLM
 CHECKED BY: BSJ

THIS MAP WAS
 PREPARED FOR
 PLANNING
 PURPOSES ONLY

Sheet **C1.3**

SCALE: SEE BARSCALE

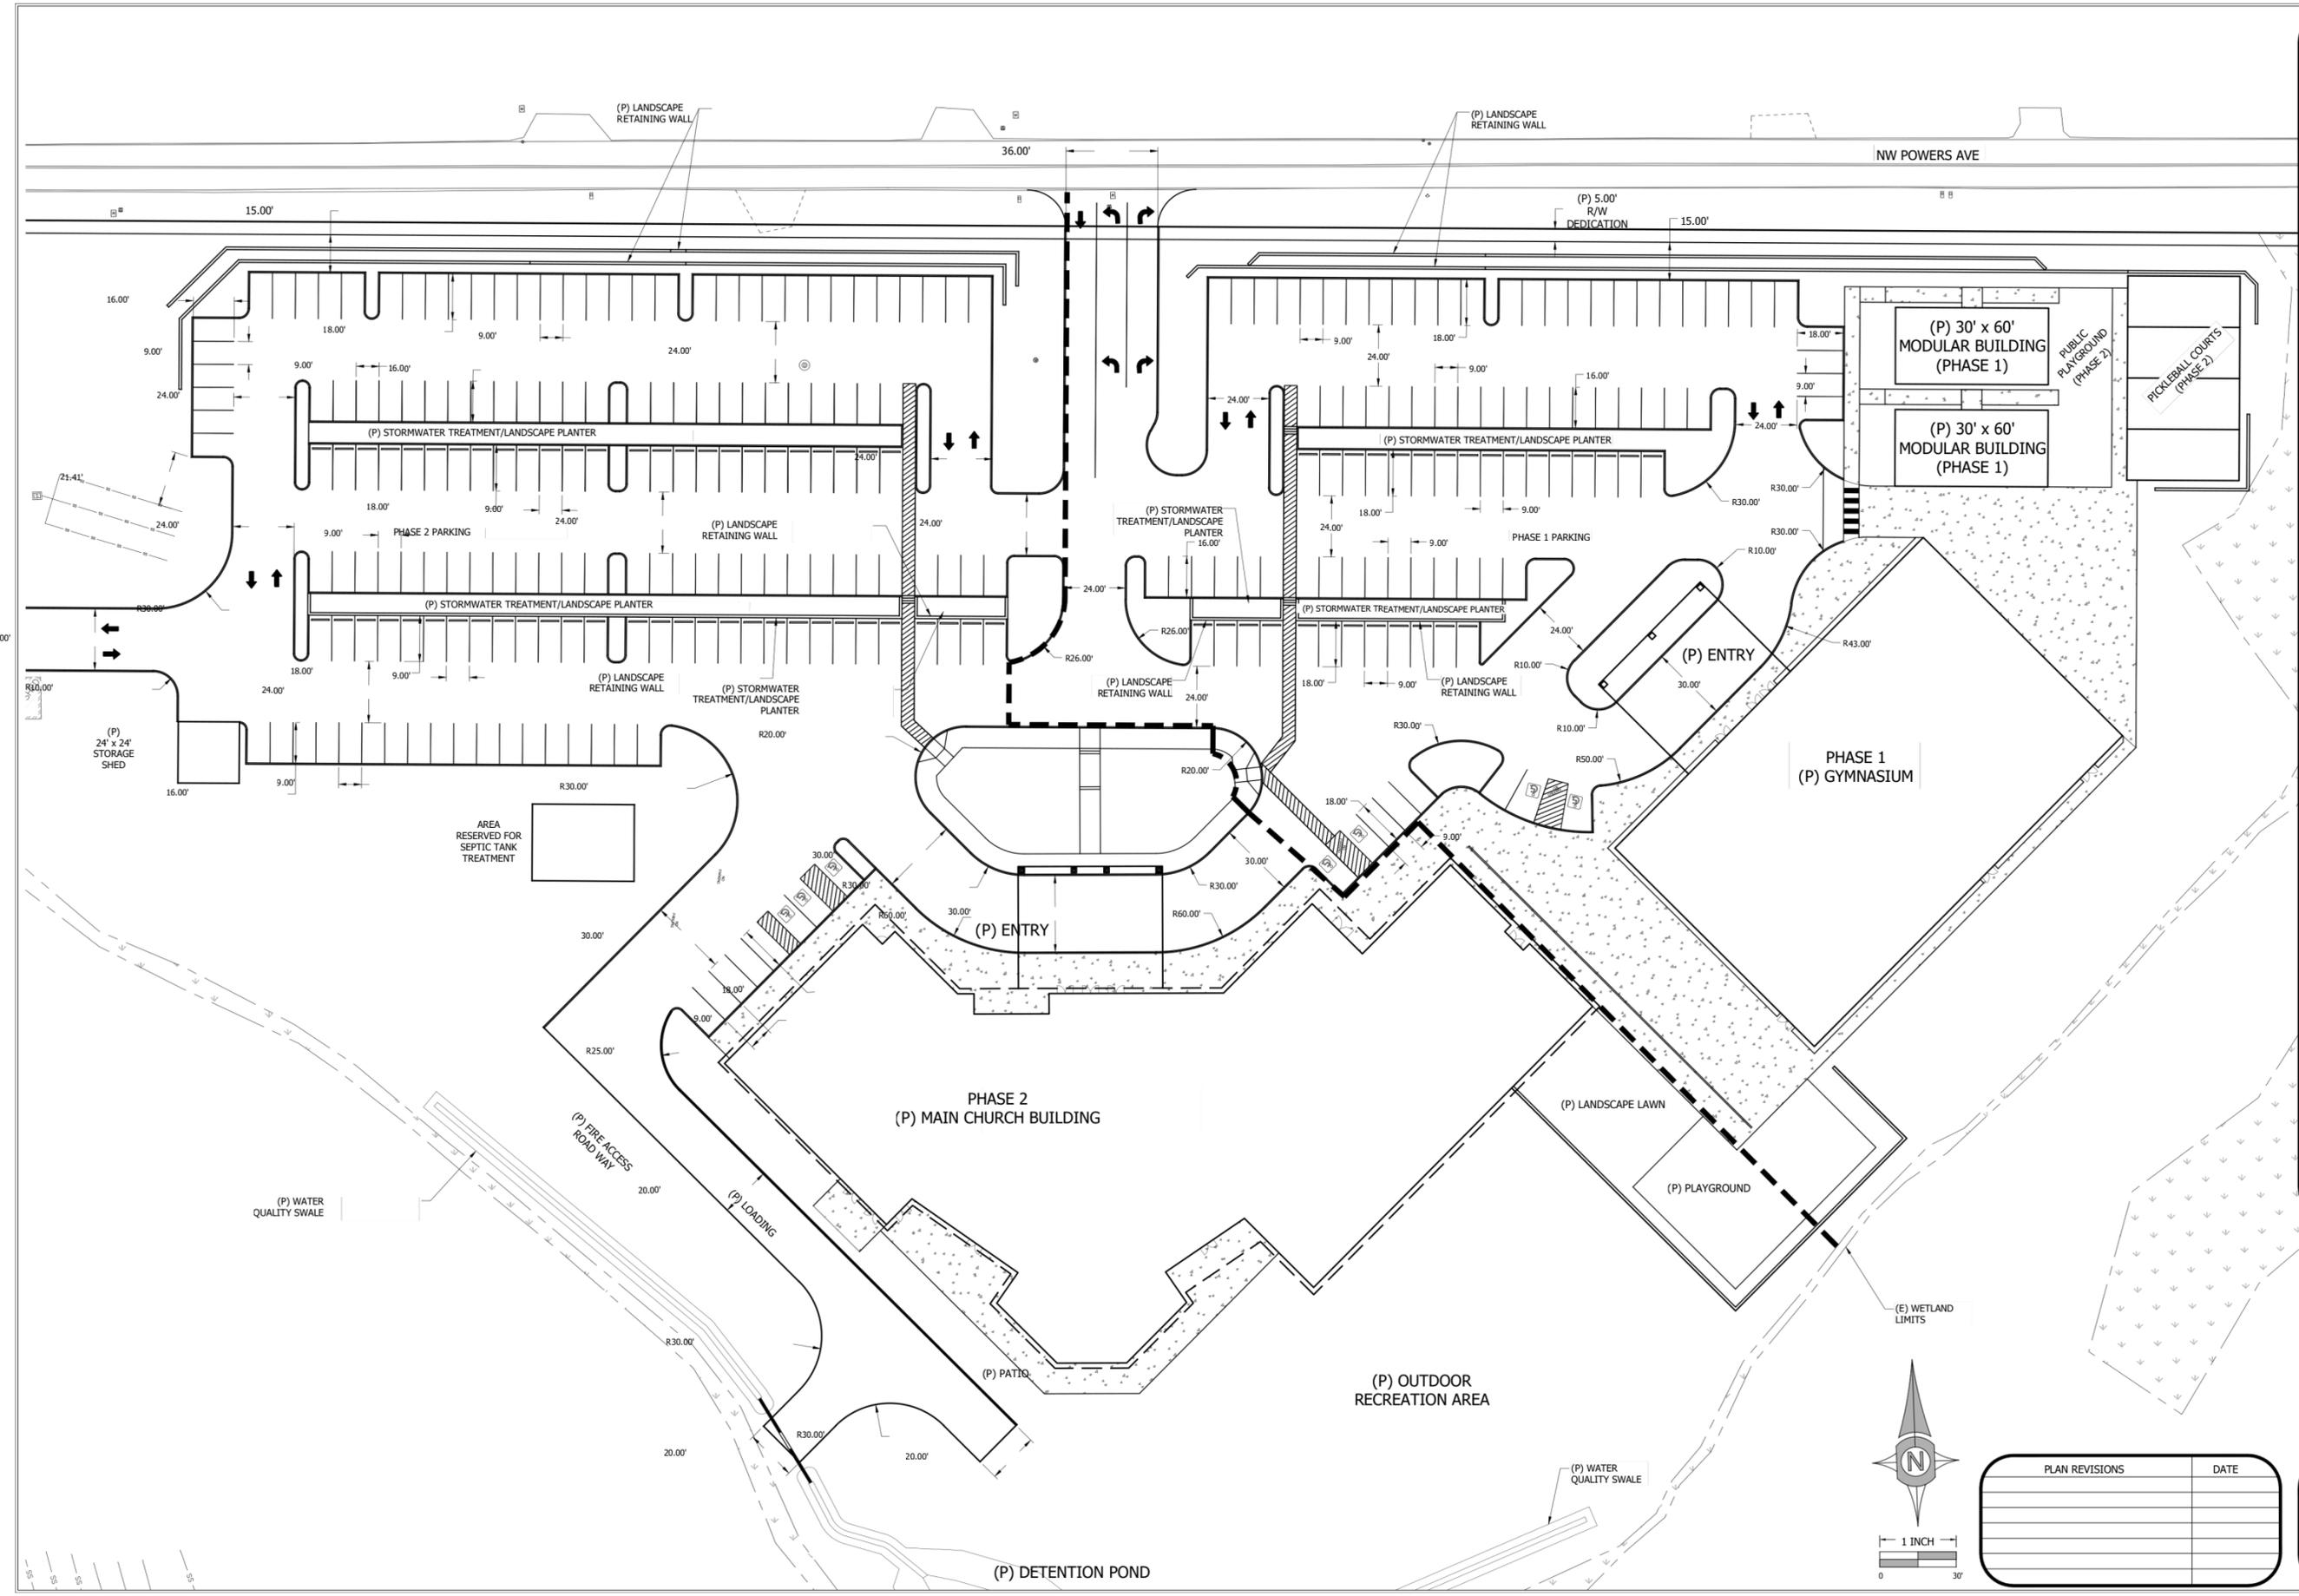

PLAN REVISIONS	DATE