



VIEW FACING SOUTHEAST, GYMNASIUM BUILDING


NORTHSIDE CHURCH  
SCHEMATIC DESIGN - EXTERIOR | DECEMBER 10, 2025



**GENERAL FLOOR PLAN NOTES:**


1. DIMENSIONS ARE BASED ON WOOD FRAMED CONSTRUCTION. ALL INTERIOR WALL DIMENSIONS ARE TO THE CENTER OF STUD U.O.N. DIMENSIONS AT EXTERIOR WALLS ARE TO THE EXTERIOR FACE OF STUD U.O.N.
- 2.

**LEGEND:**

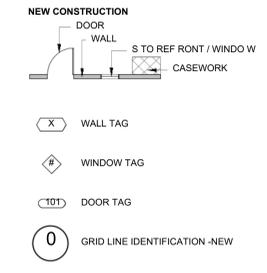

**KEYNOTE LEGEND**

#	Keynote Description
---	---------------------

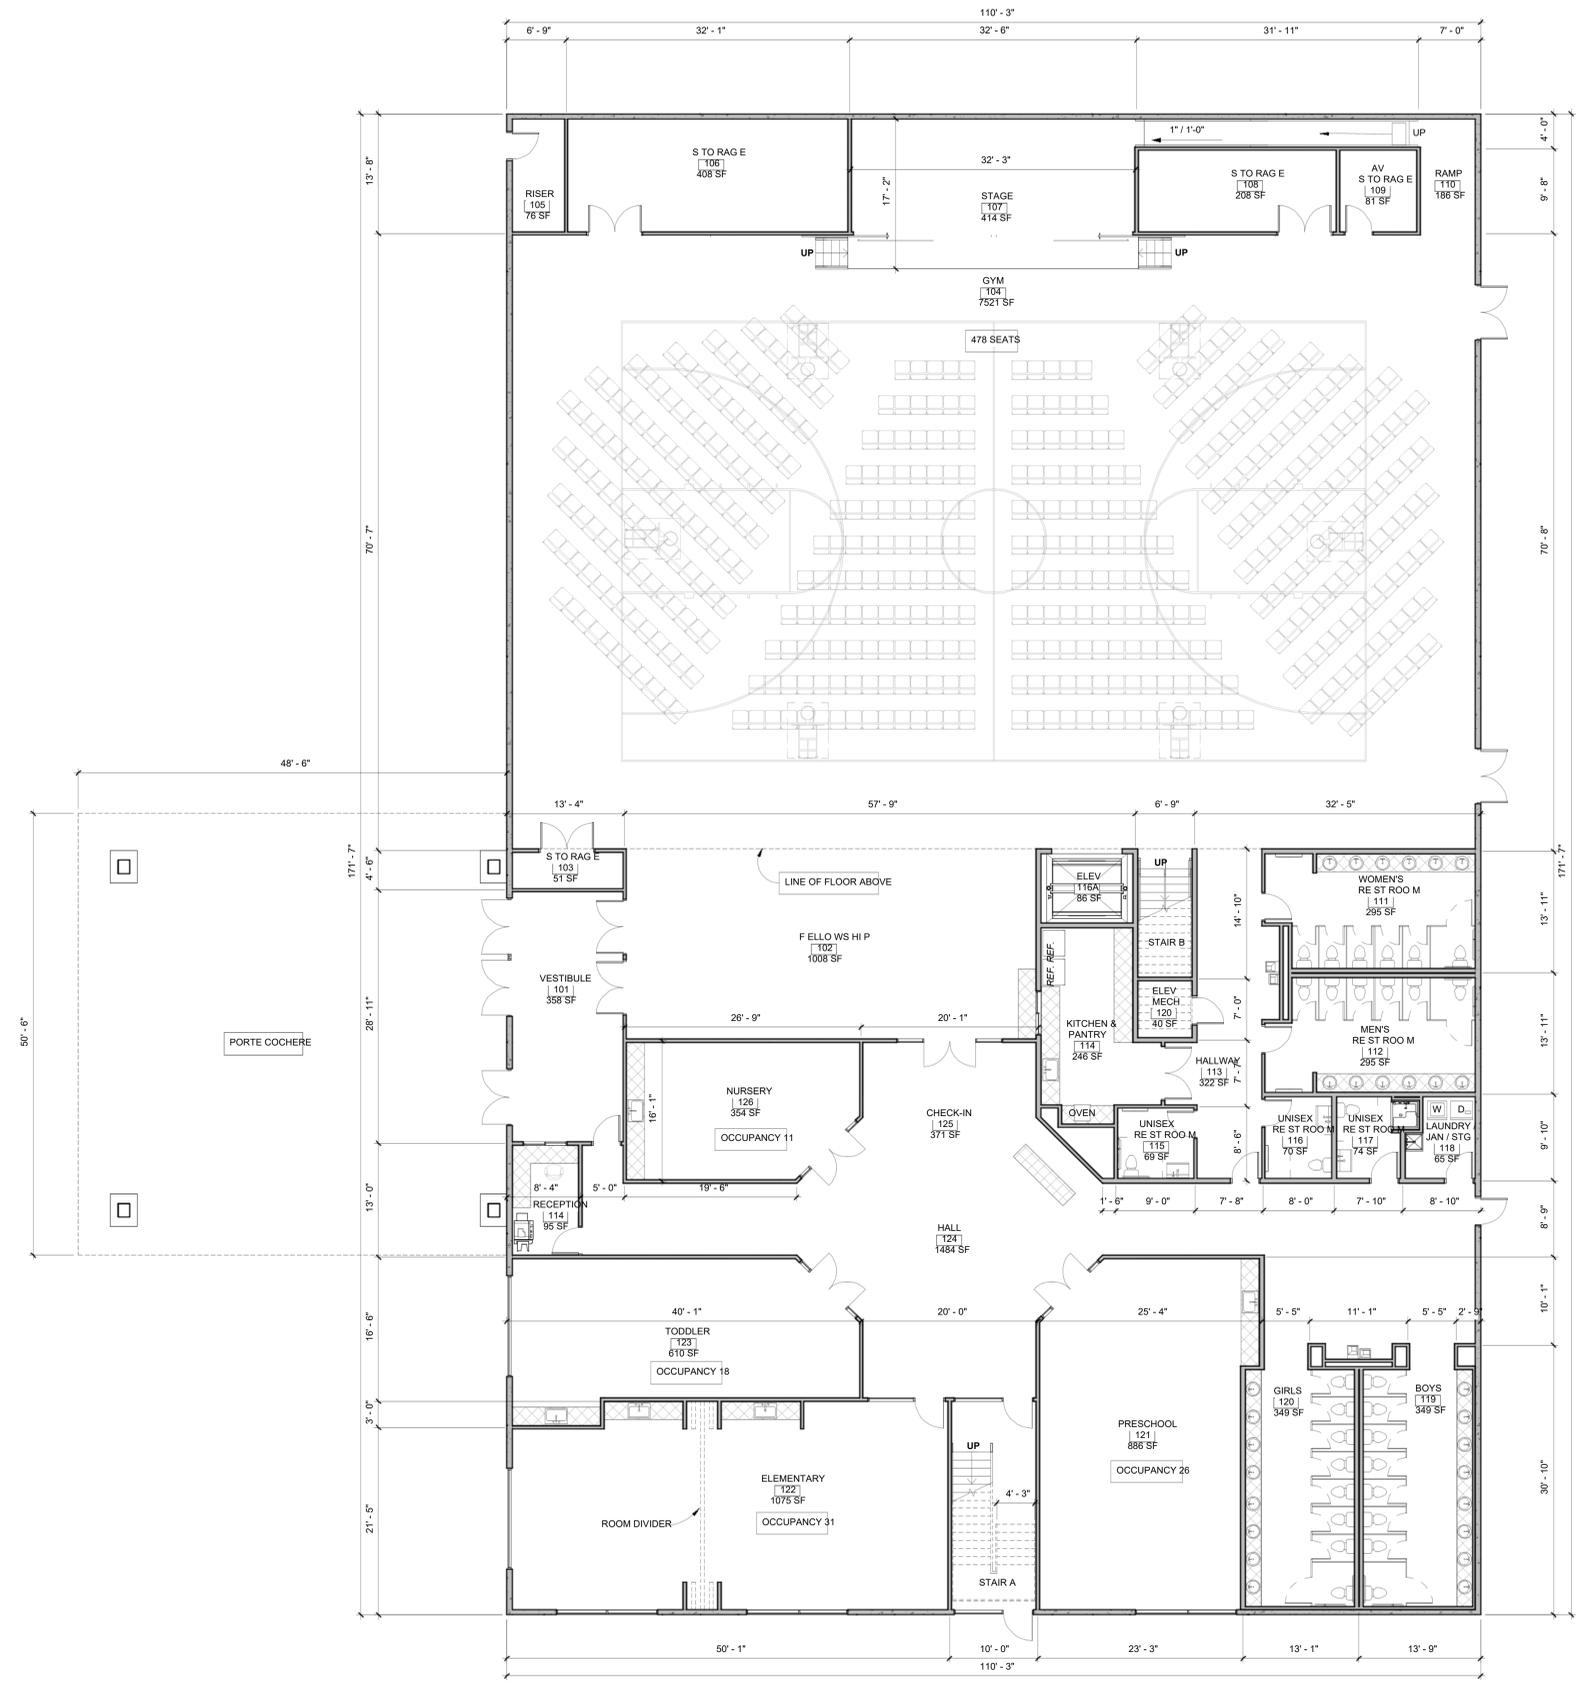


**01 FLOOR PLAN -LEVEL 1**  
1/8" = 1'-0"



**GENERAL FLOOR PLAN NOTES:**


1. DIMENSIONS ARE BASED ON WOOD FRAMED CONSTRUCTION. ALL INTERIOR WALL DIMENSIONS ARE TO THE CENTER OF STUD. U.O.N. DIMENSIONS AT EXTERIOR WALLS ARE TO THE EXTERIOR FACE OF STUD. U. O. N.
- 2.

**LEGEND:**

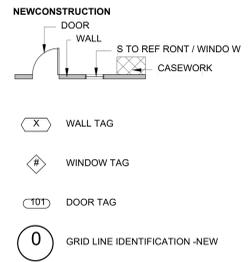

**KEYNOTE LEGEND**

#	Keynote Description
---	---------------------

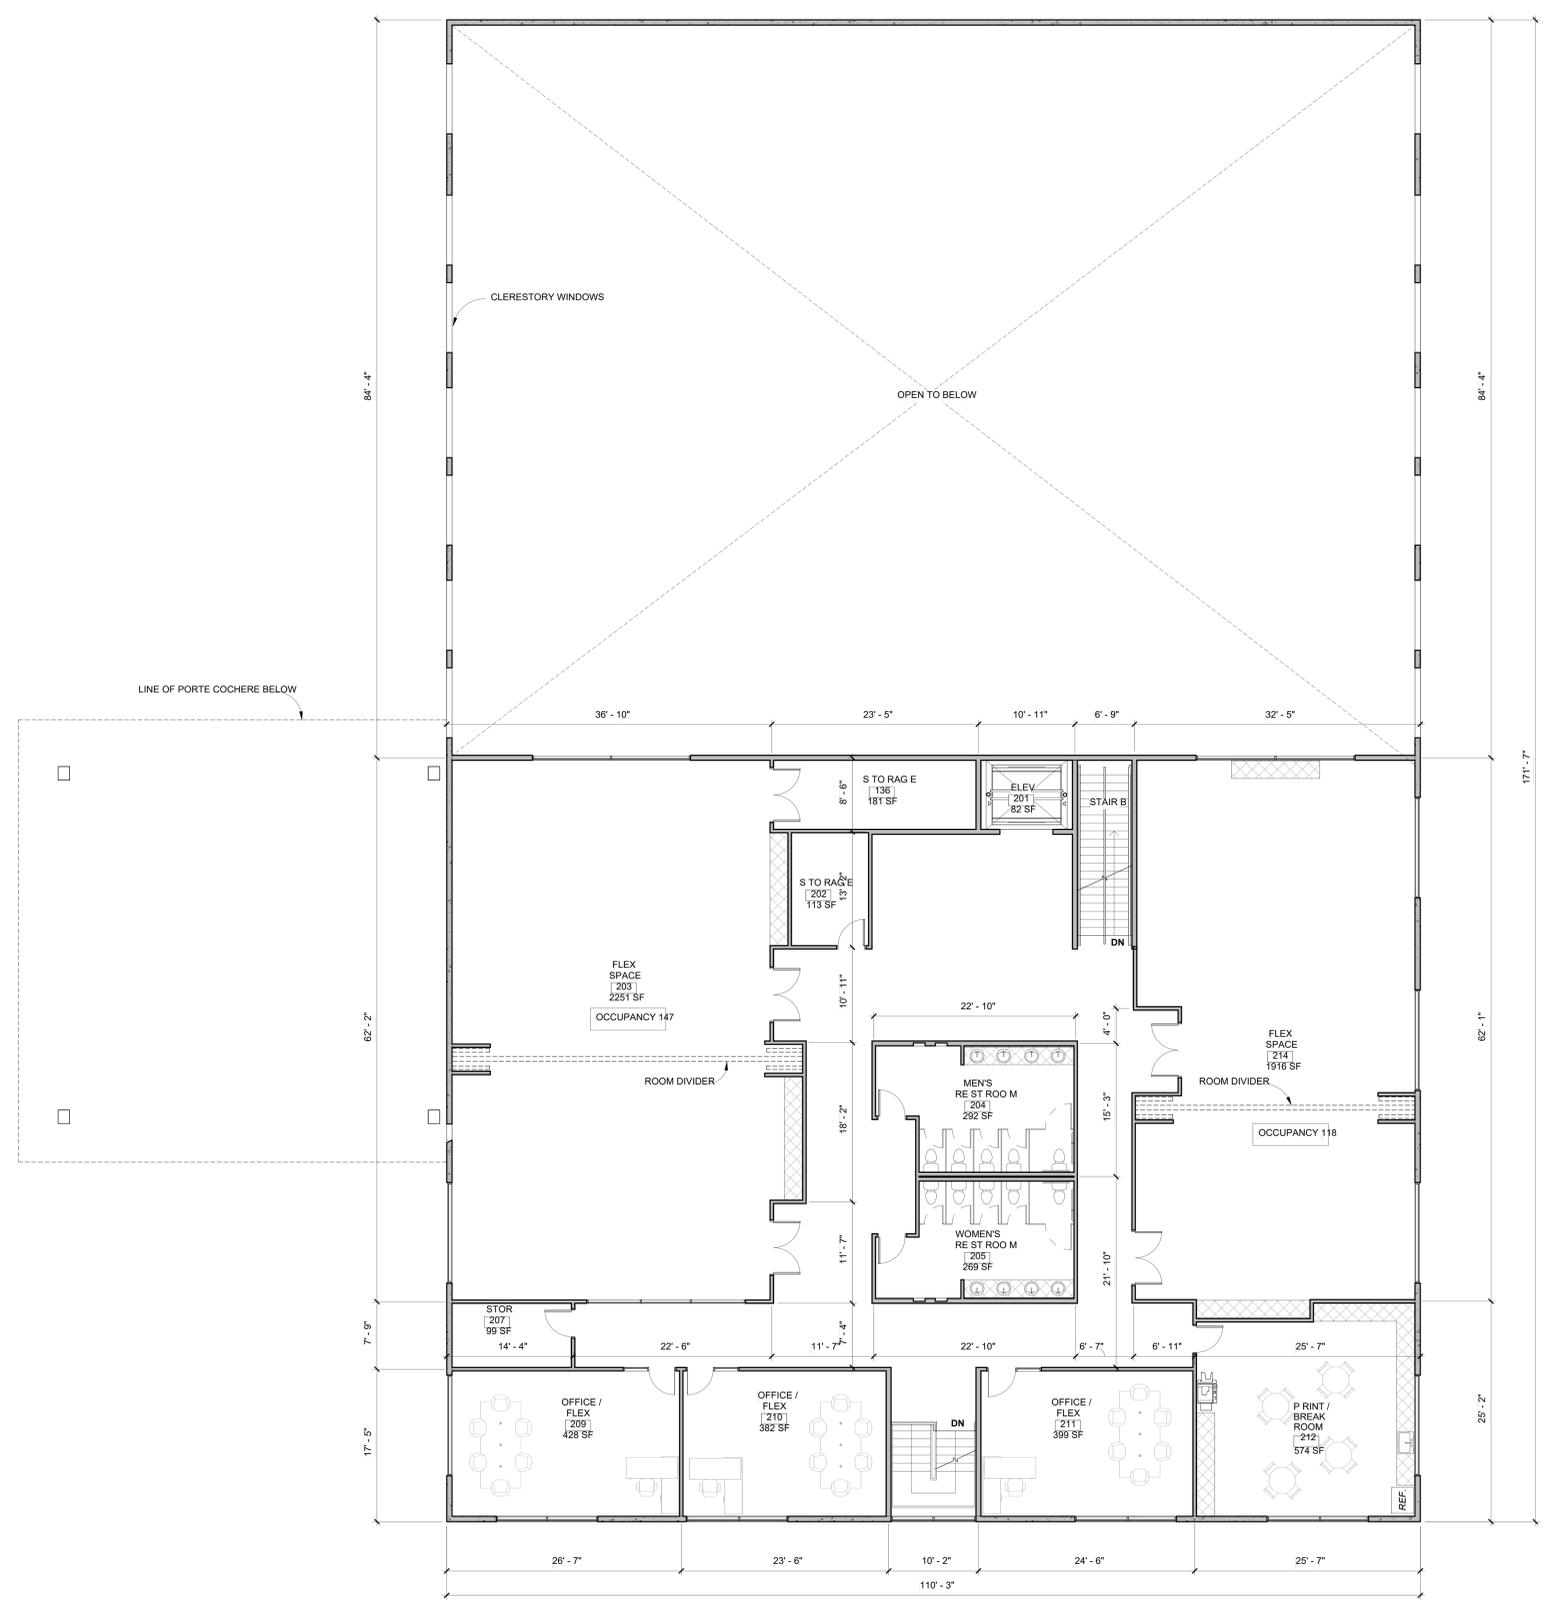

**01 FLOOR PLAN -LEVEL 2**  
1/8" = 1'-0"



Issue:	90% SD SET
Date:	12/03/24
Revision:	Date: